


FILENAME: H:\DRAWINGS\CORRESPONDENCE\VTWCA\ORCA\FROM\_2011-05-30\44880-SITE\_AERIAL-2007.DWG

SWED: 05/30/11 04:02 PM

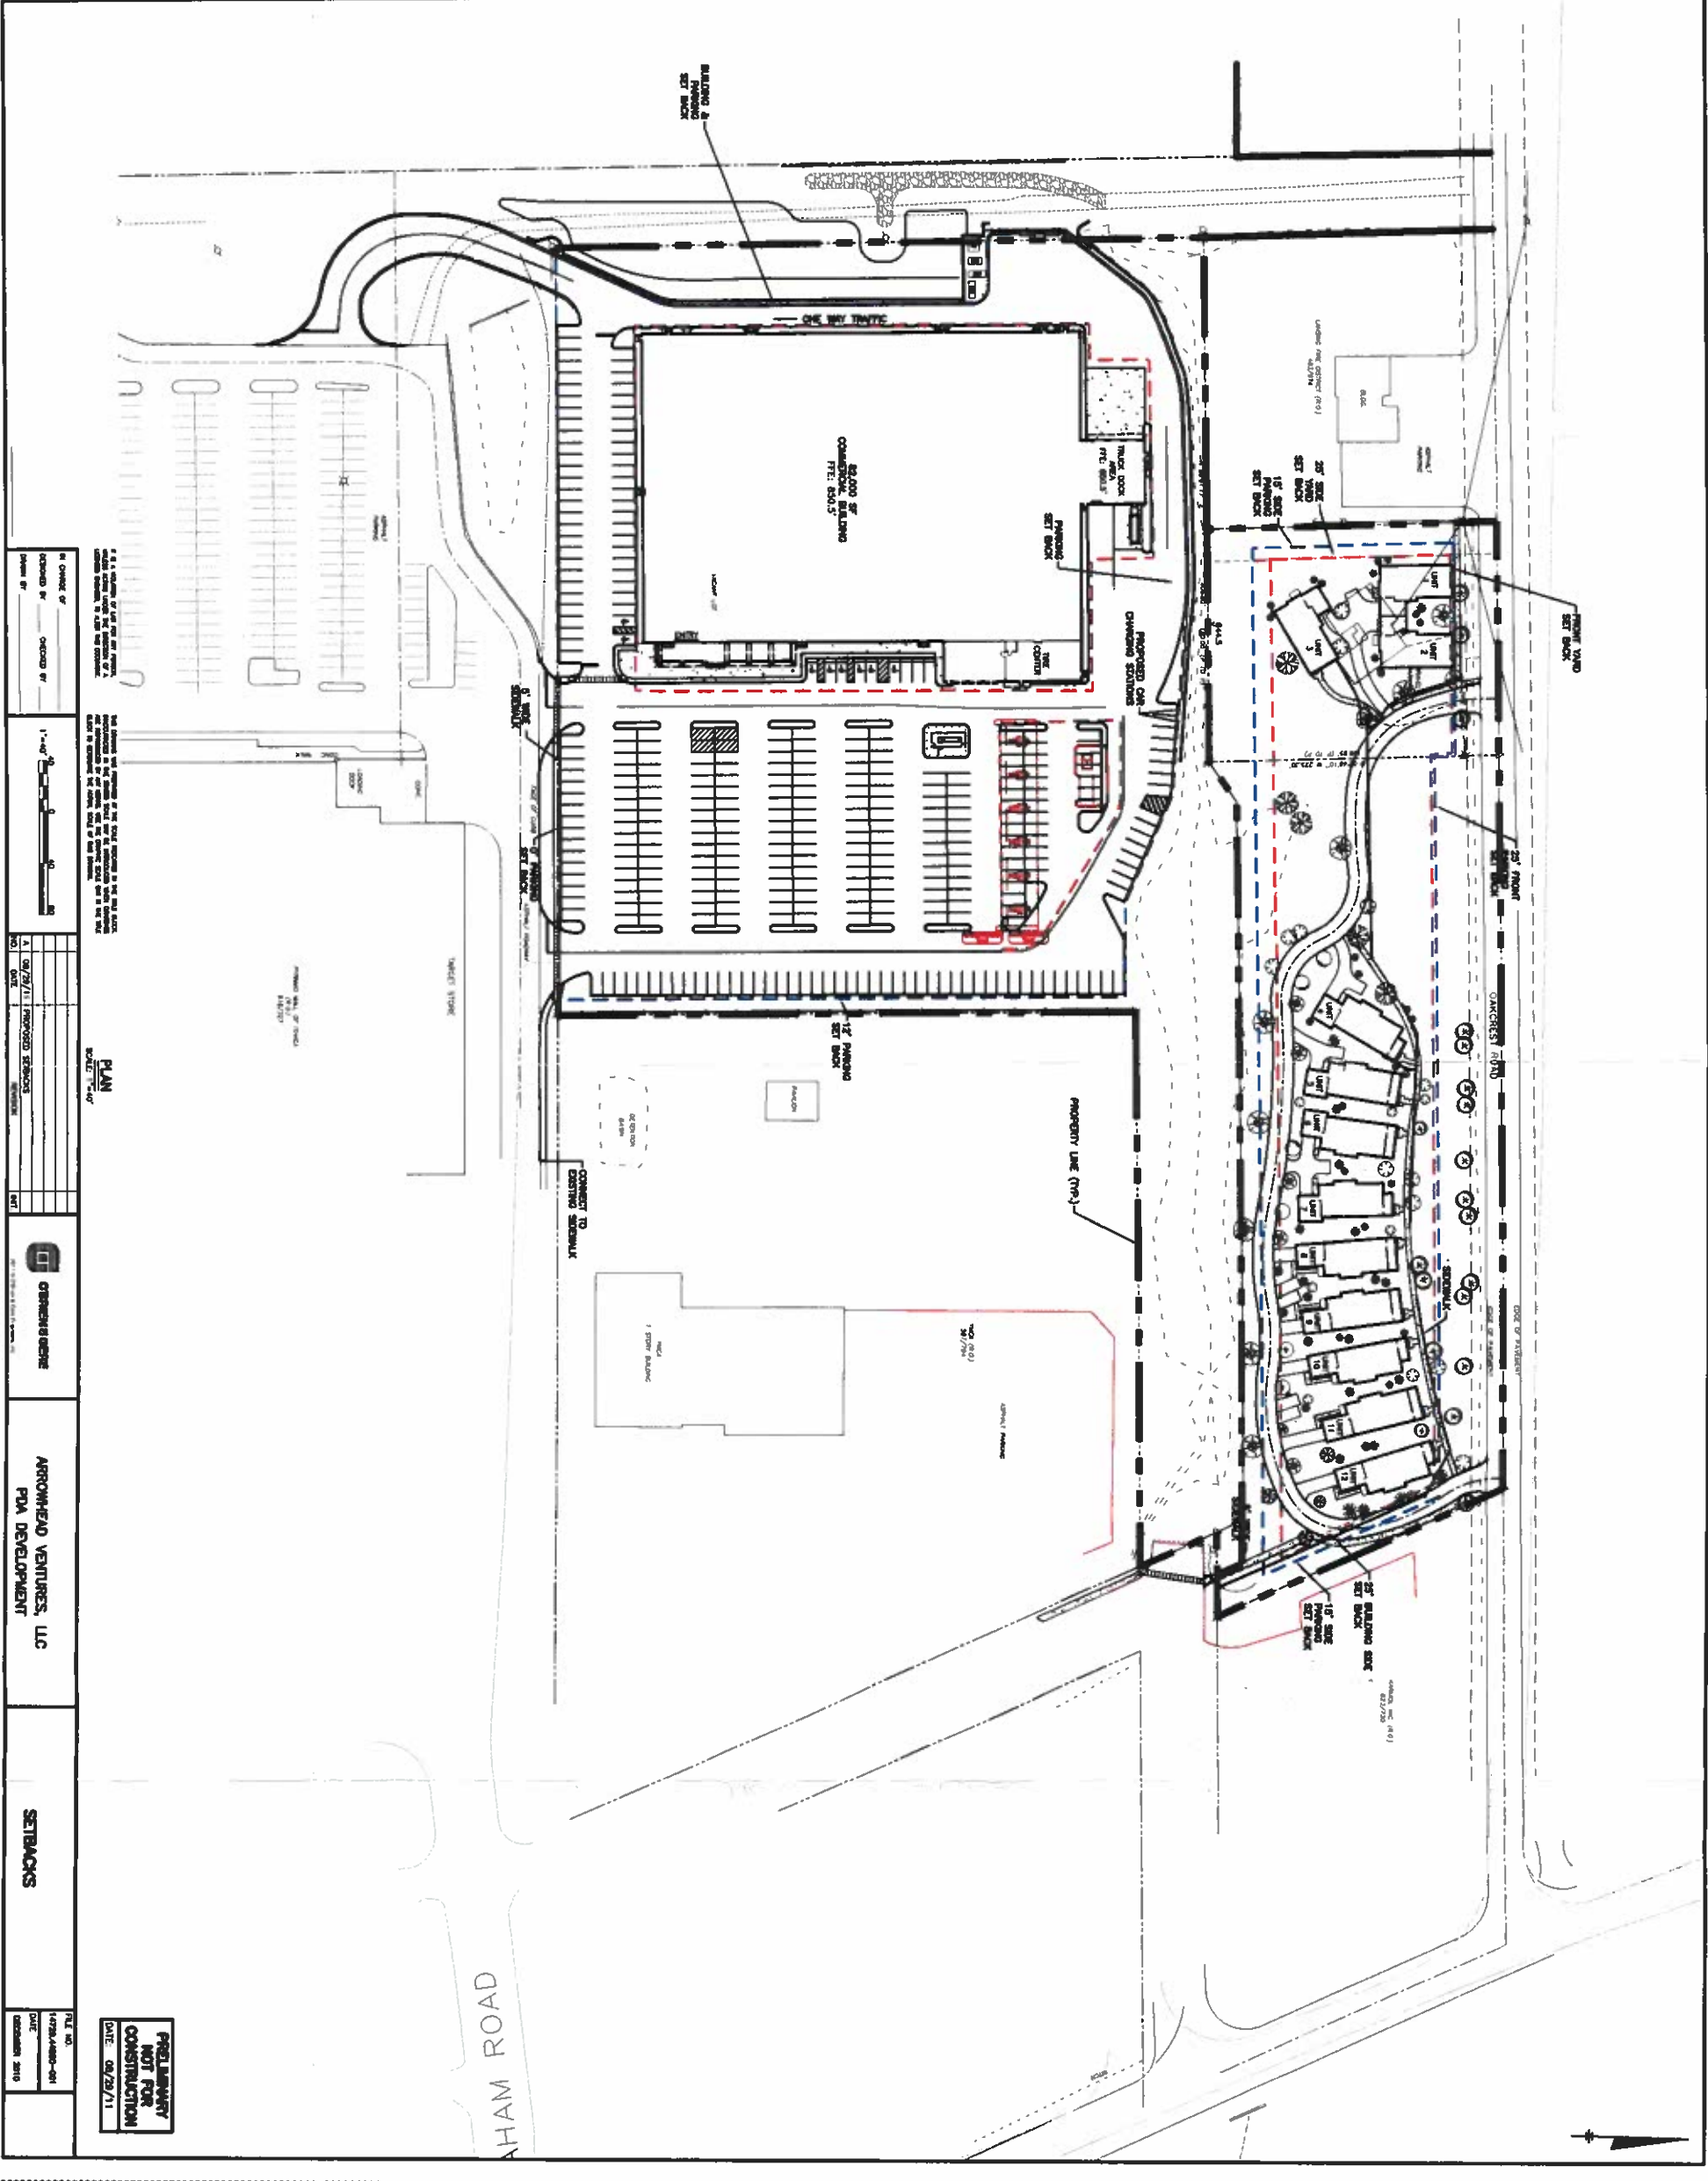


PLAN  
DATE: 05/29/11

				<b>SETBACKS</b>		

